




**DETAIL B**

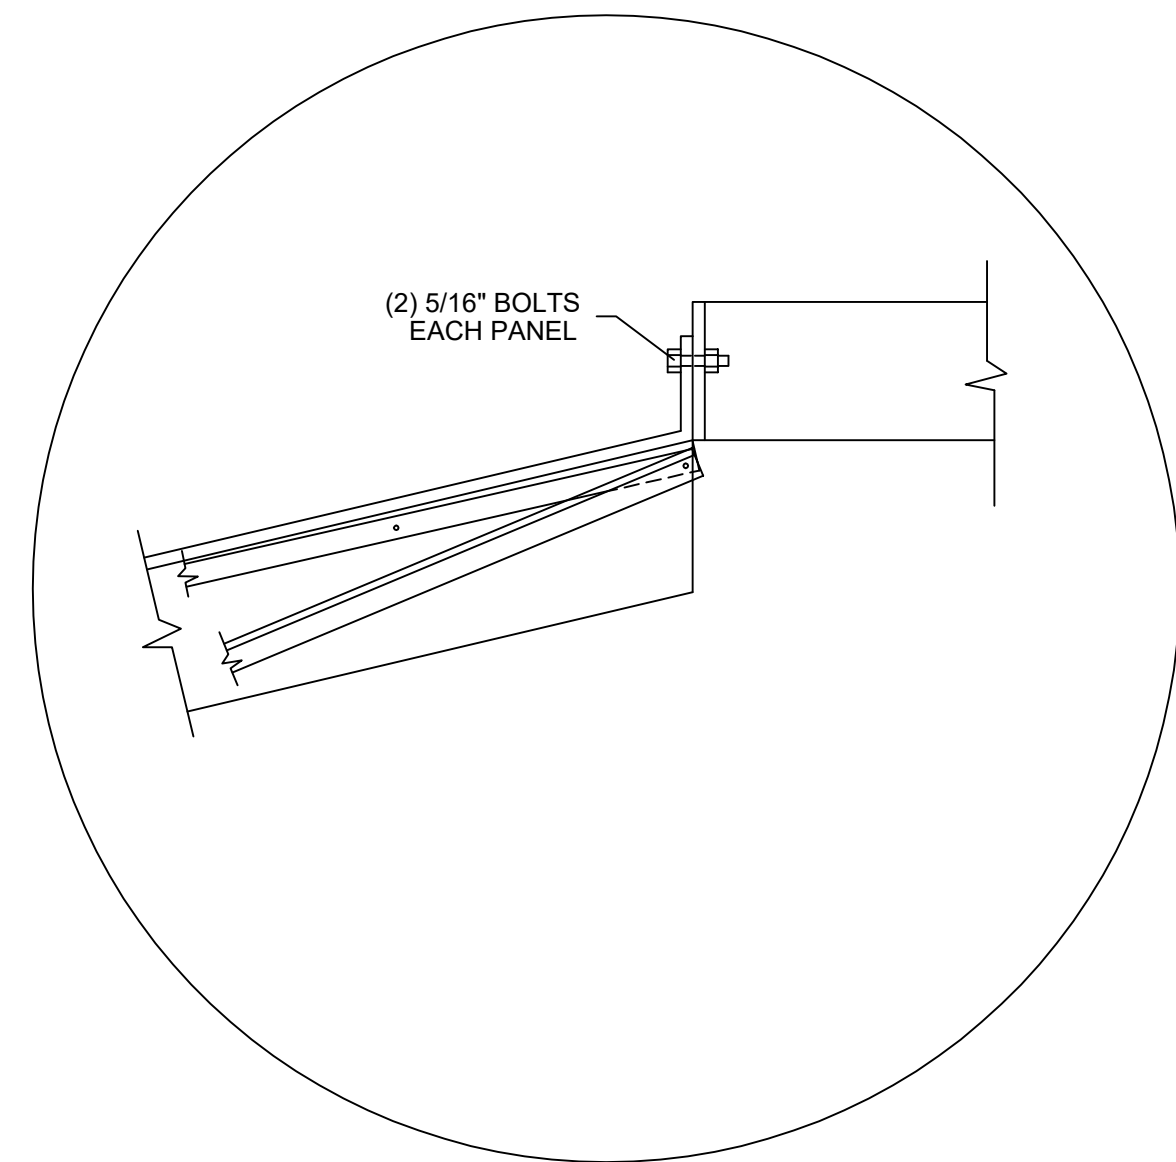


**DETAIL C**

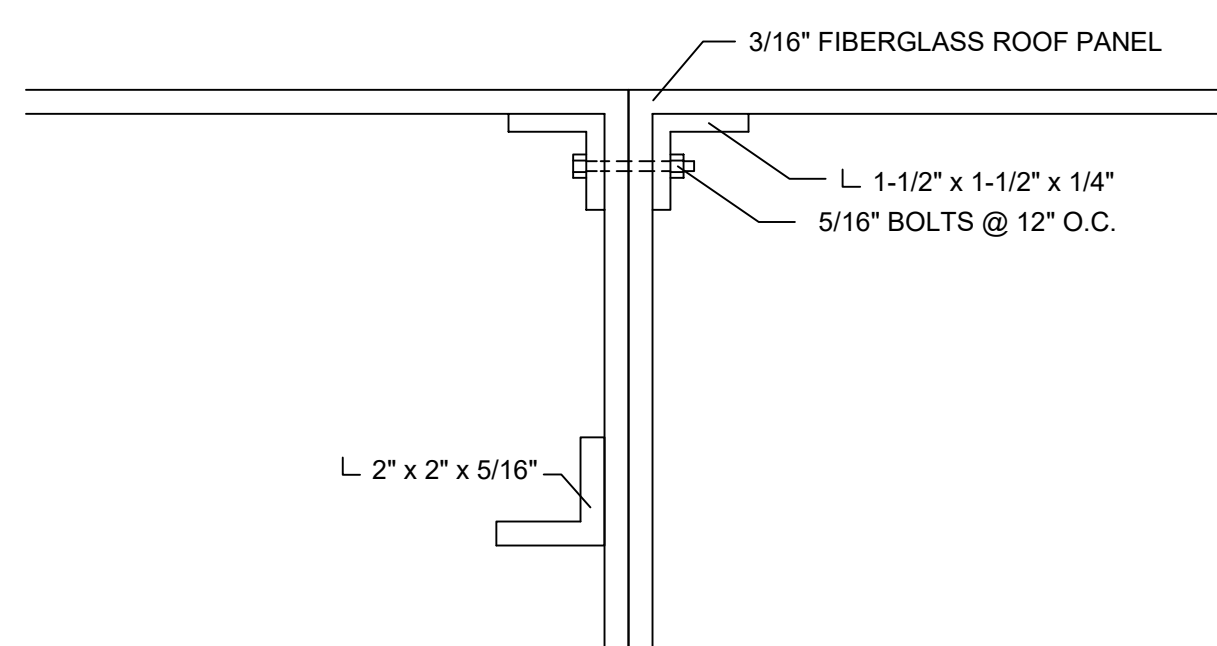

**SECTION A-A**

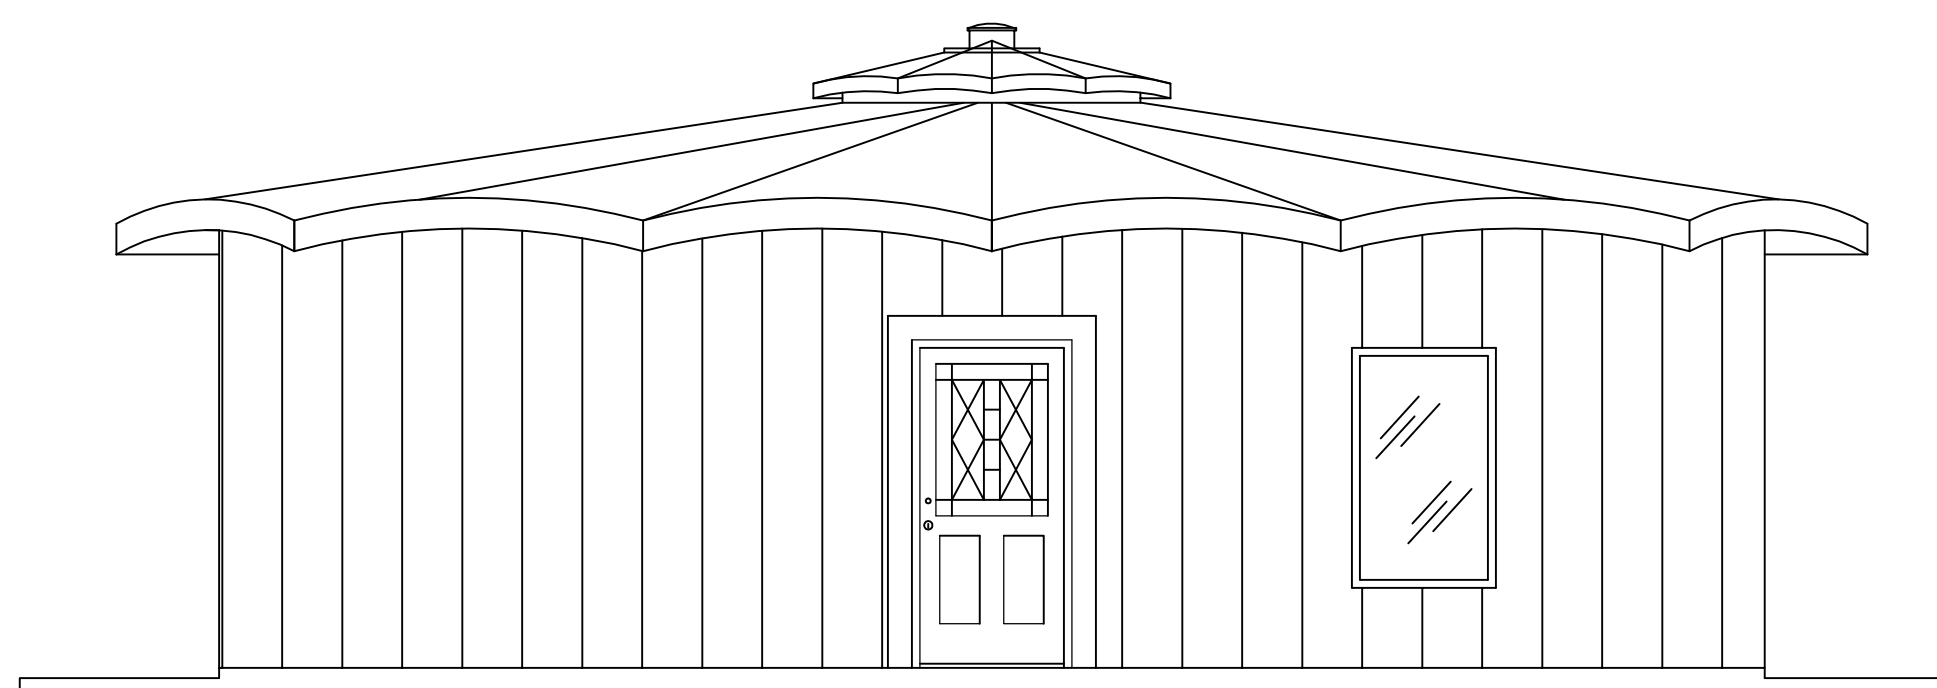


**FRONT ELEVATION**

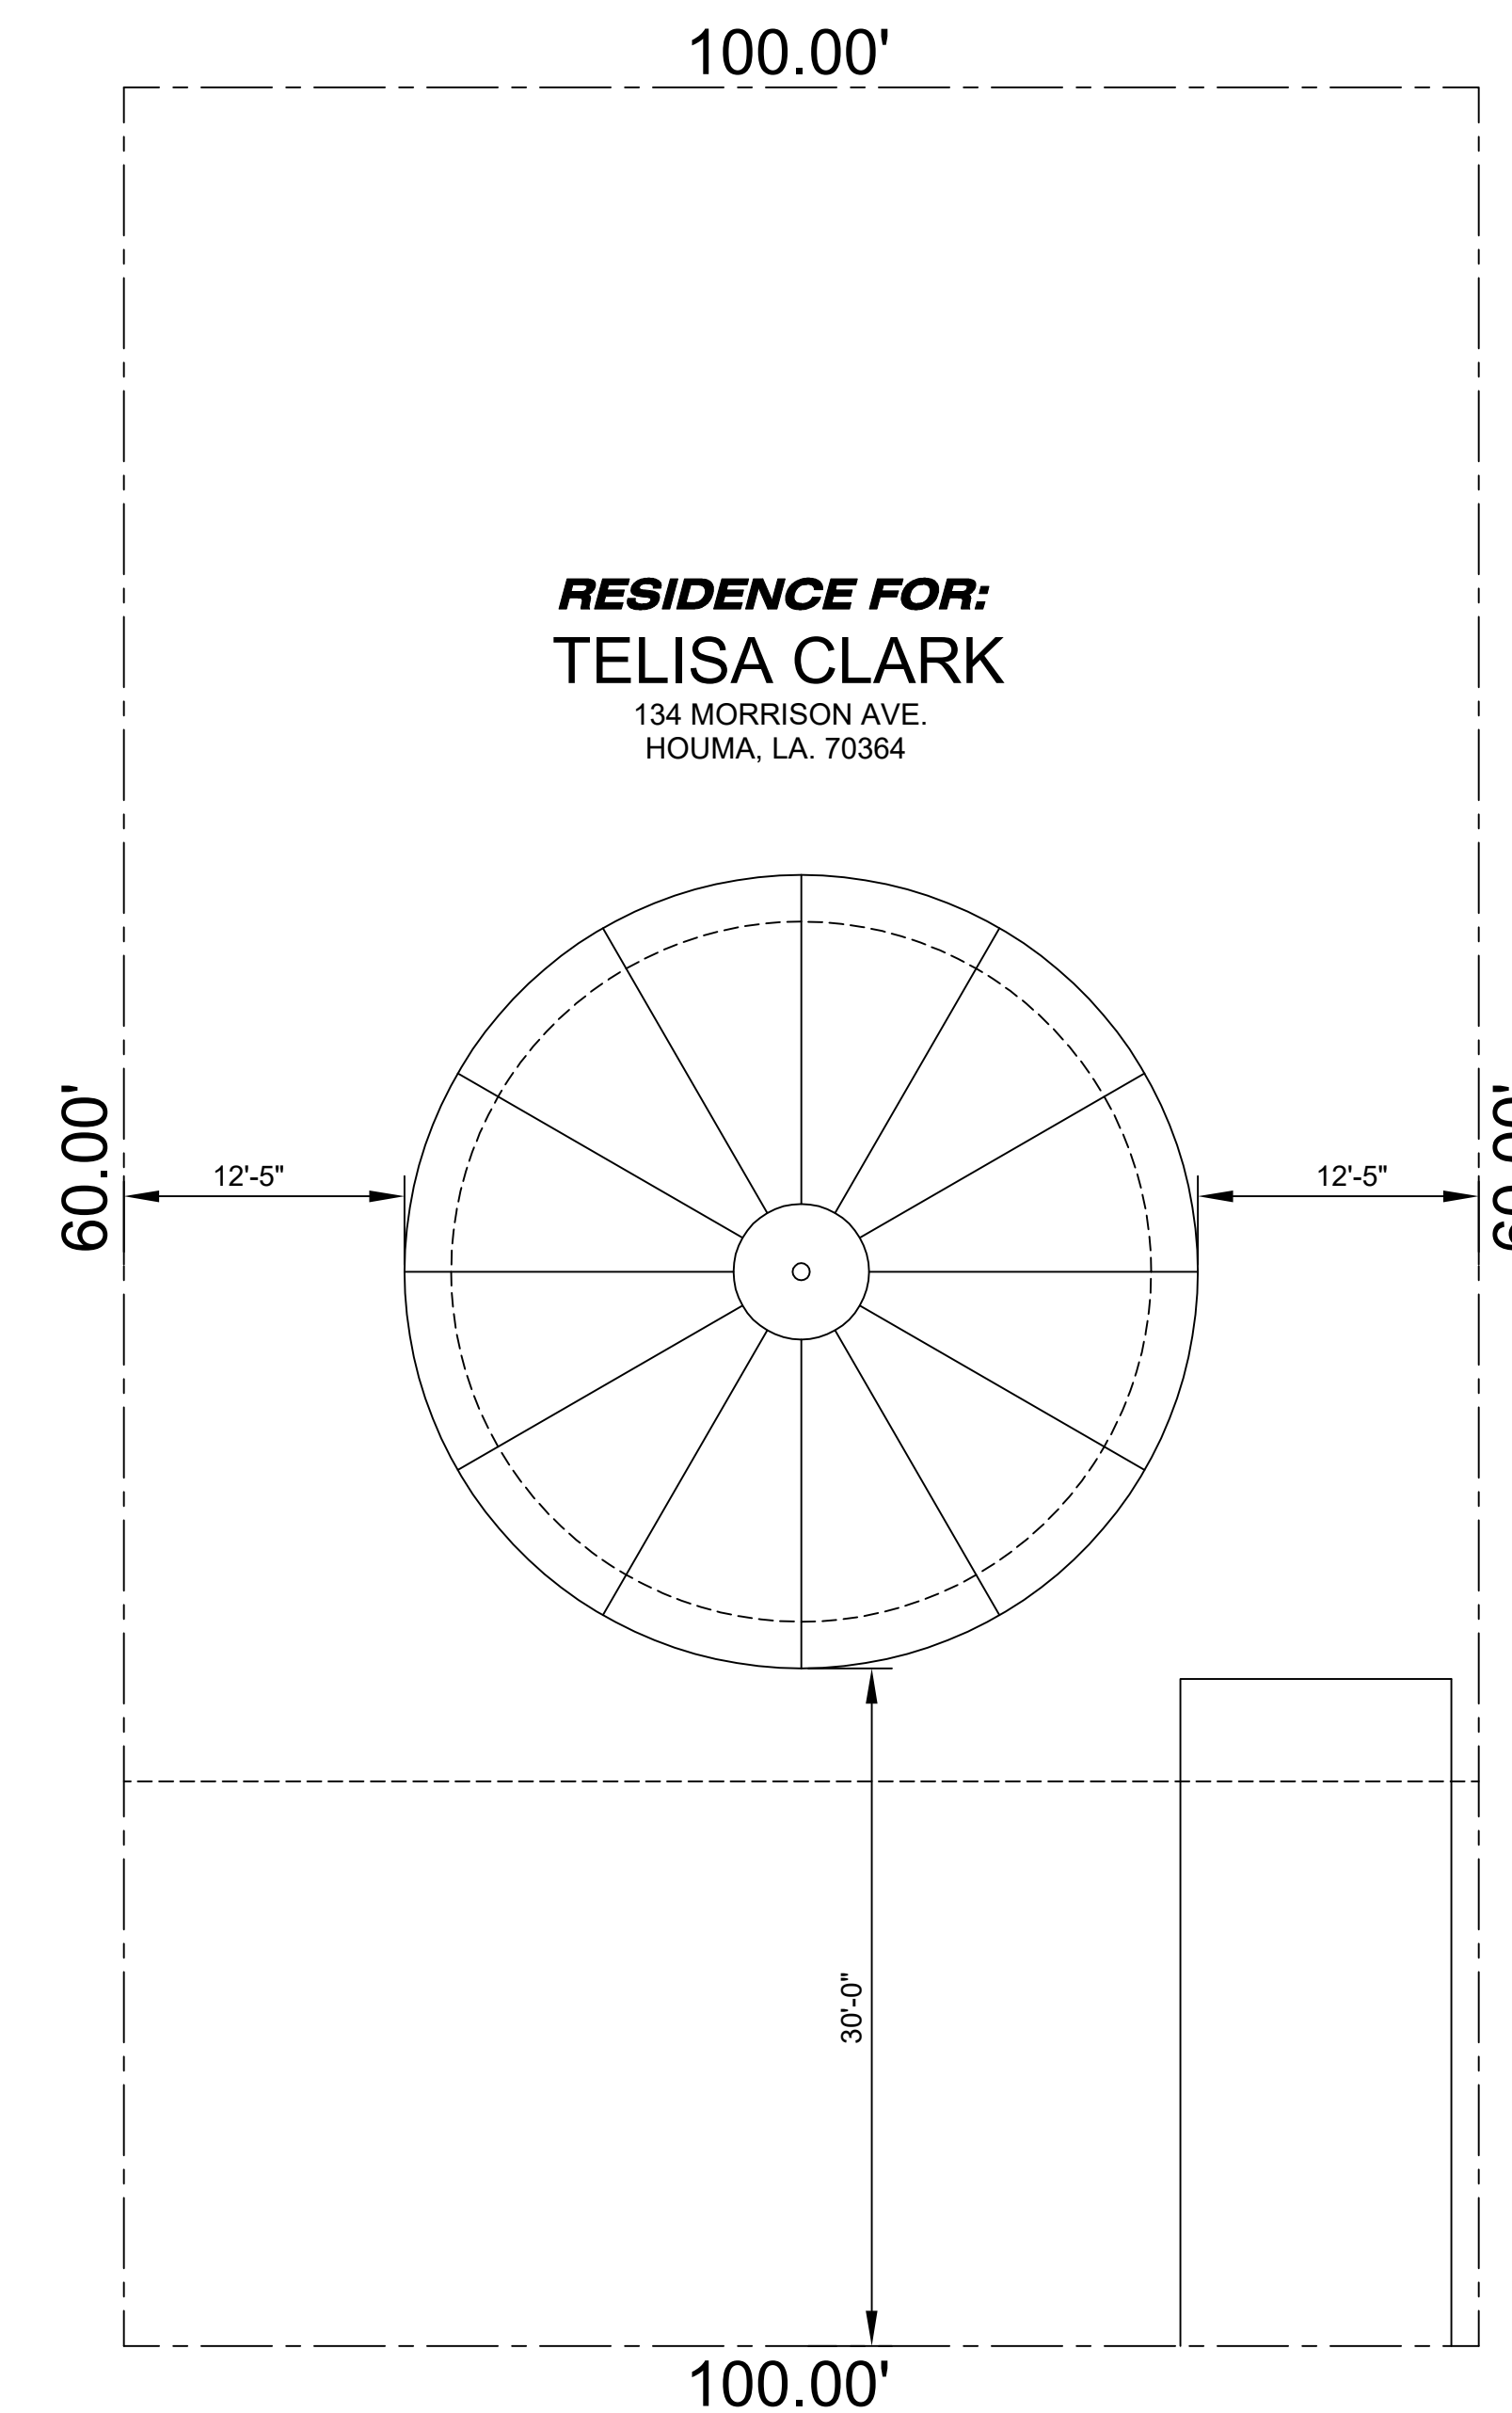



**MORRISON AVE.**

**PLOT PLAN**


1/8" = 1'-0"

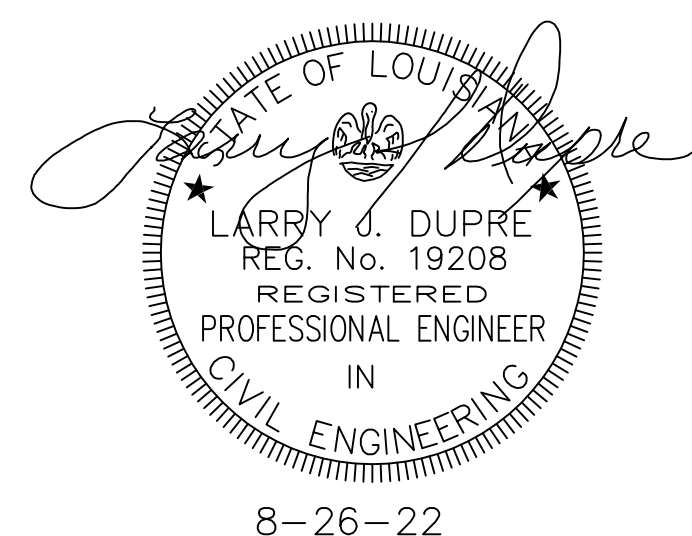

8-26-22

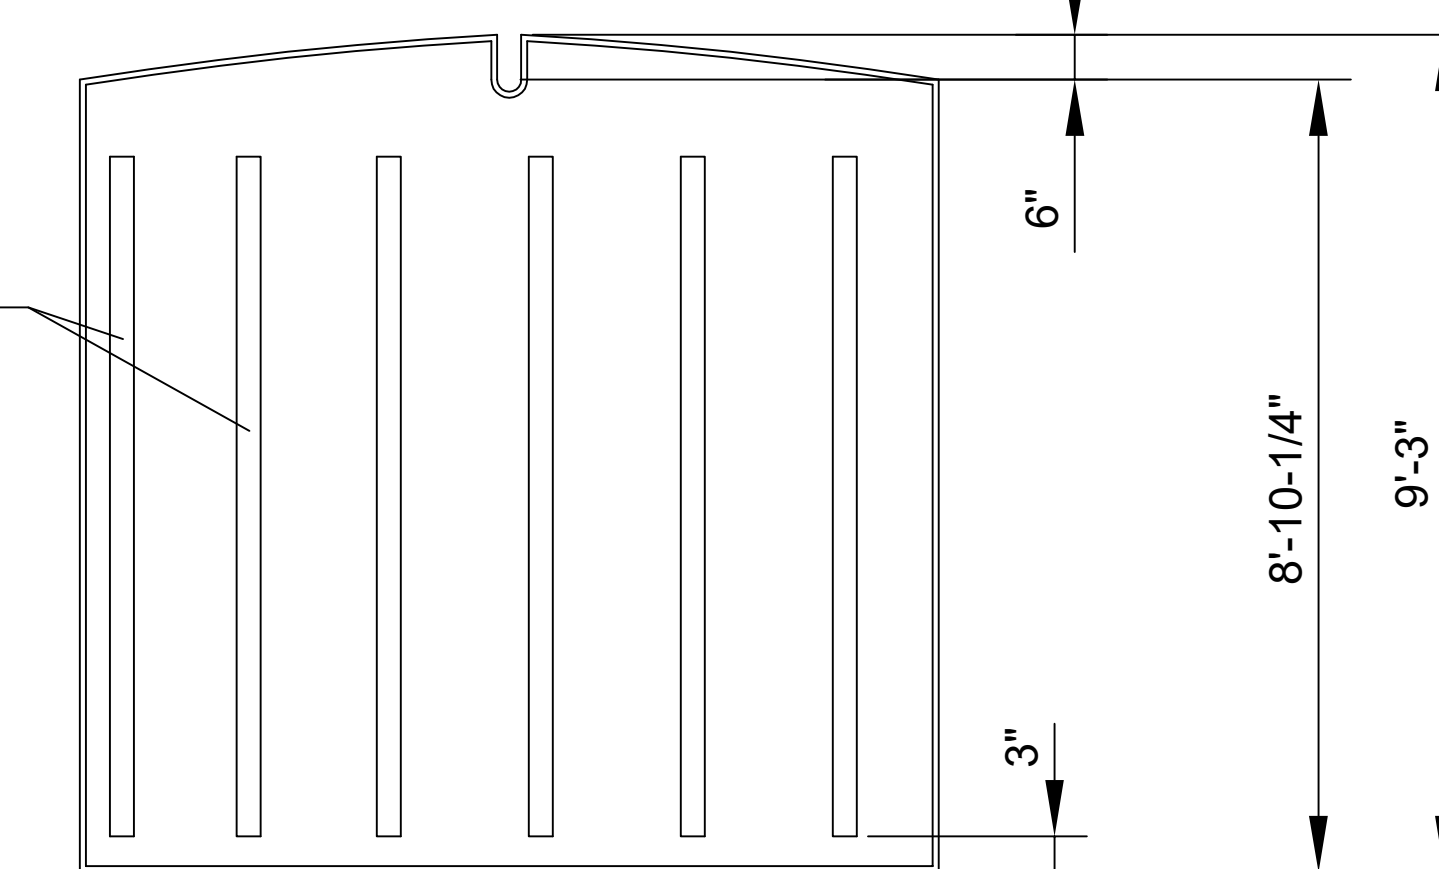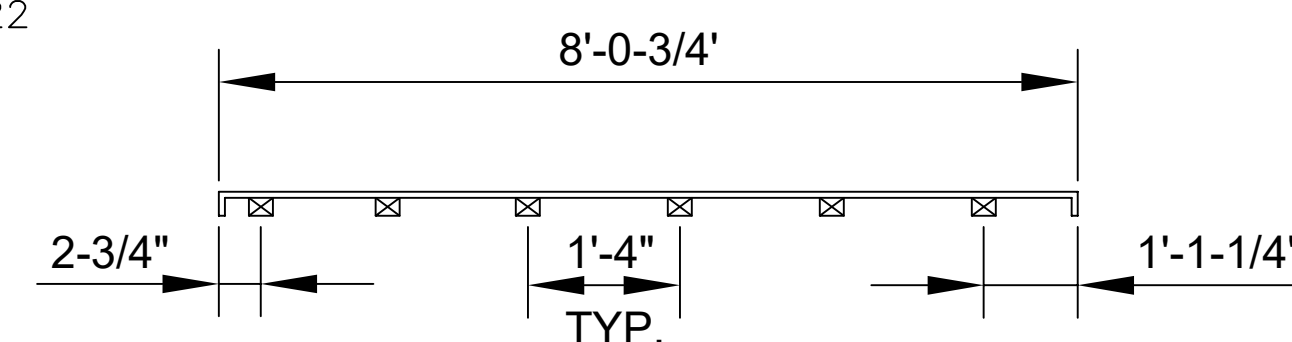

**TYPICAL WALL PANEL**

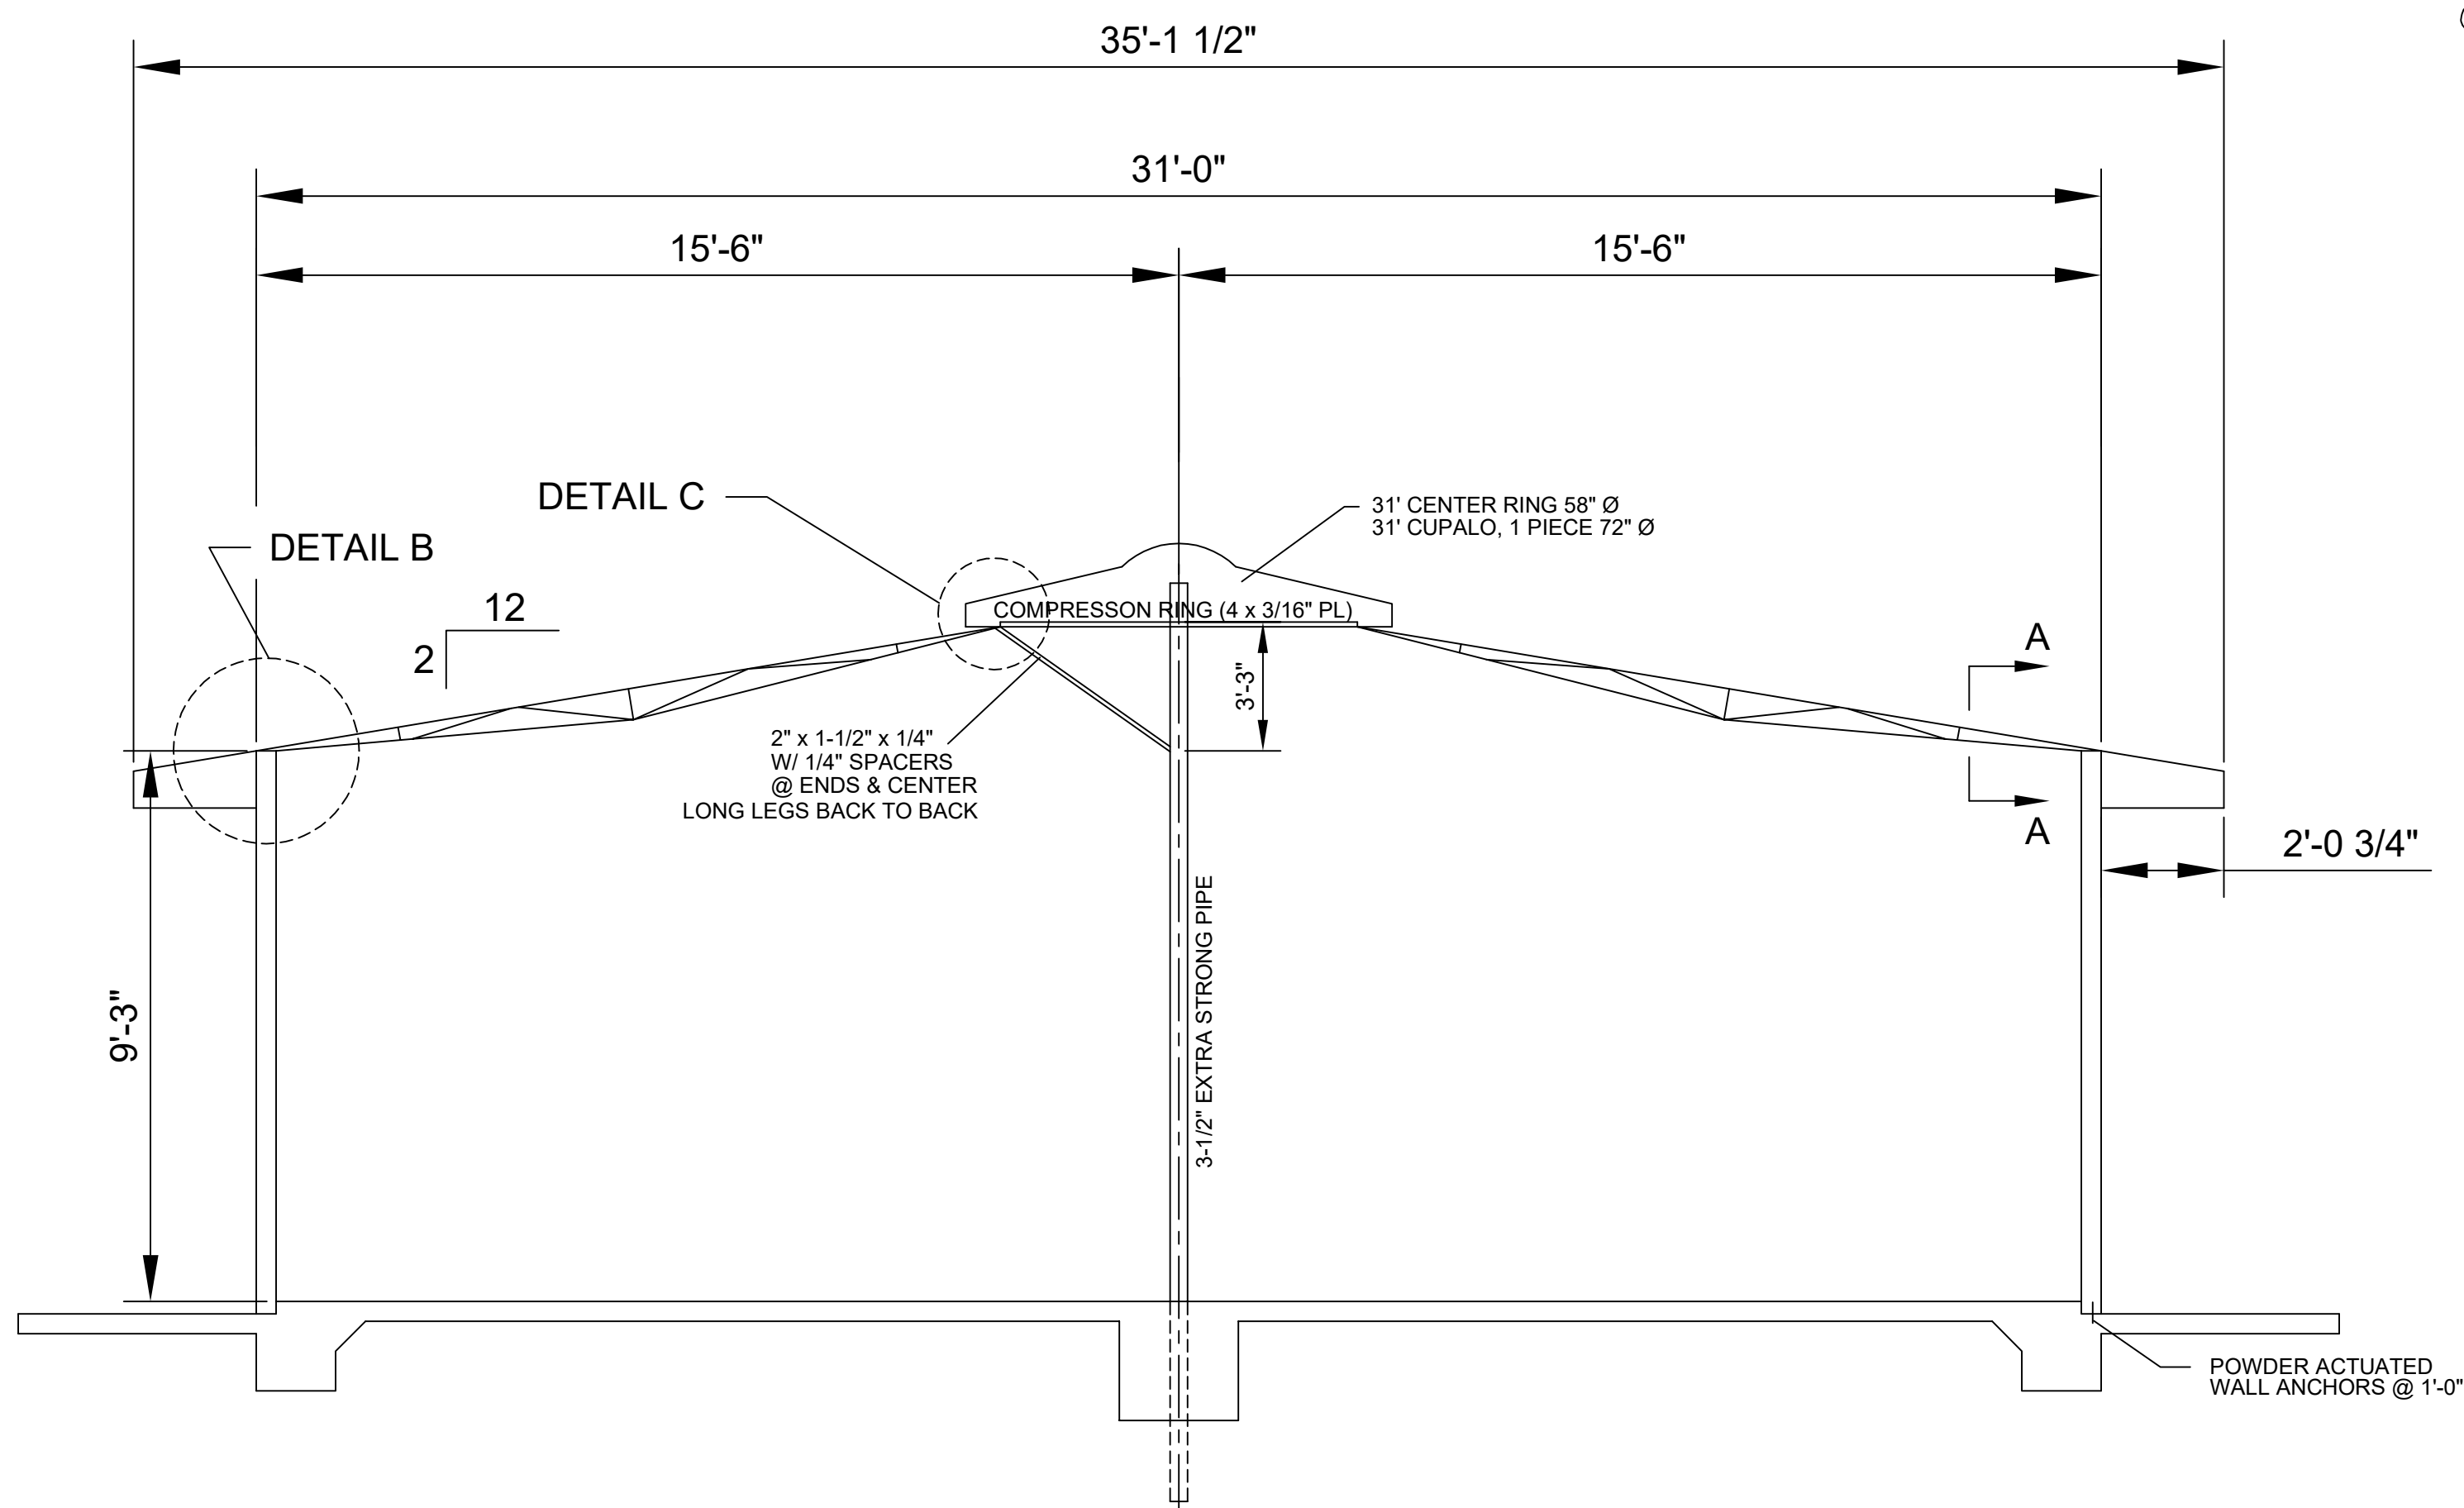

**SECTION**

		<b>SECTION DRAWING</b>	
		<b>PLOT PLAN</b>	
		<b>ELEVATION PLAN</b>	
		CANTOR'S SERVICES LLC (985) 226-1804	
<b>1194 SQUARE FEET</b>			
LIVING AREA		444 SQUARE FEET	
WALKWAY			
0	8-19-22	FOR CONSTRUCTION	
REV	DATE	BY	DESCRIPTION
REVISIONS			
<b>RESIDENCE FOR:</b>			
<b>TELISA CLARK</b>			
134 MORRISON AVE. HOUMA, LA. 70364			
DR	DATE	SCALE	DWG NUMBER
FC	7-6-22	1/4" = 1'-0"	<b>1608-3</b>
			REV <b>0</b>